


Linear Wet Deck to Timber floor

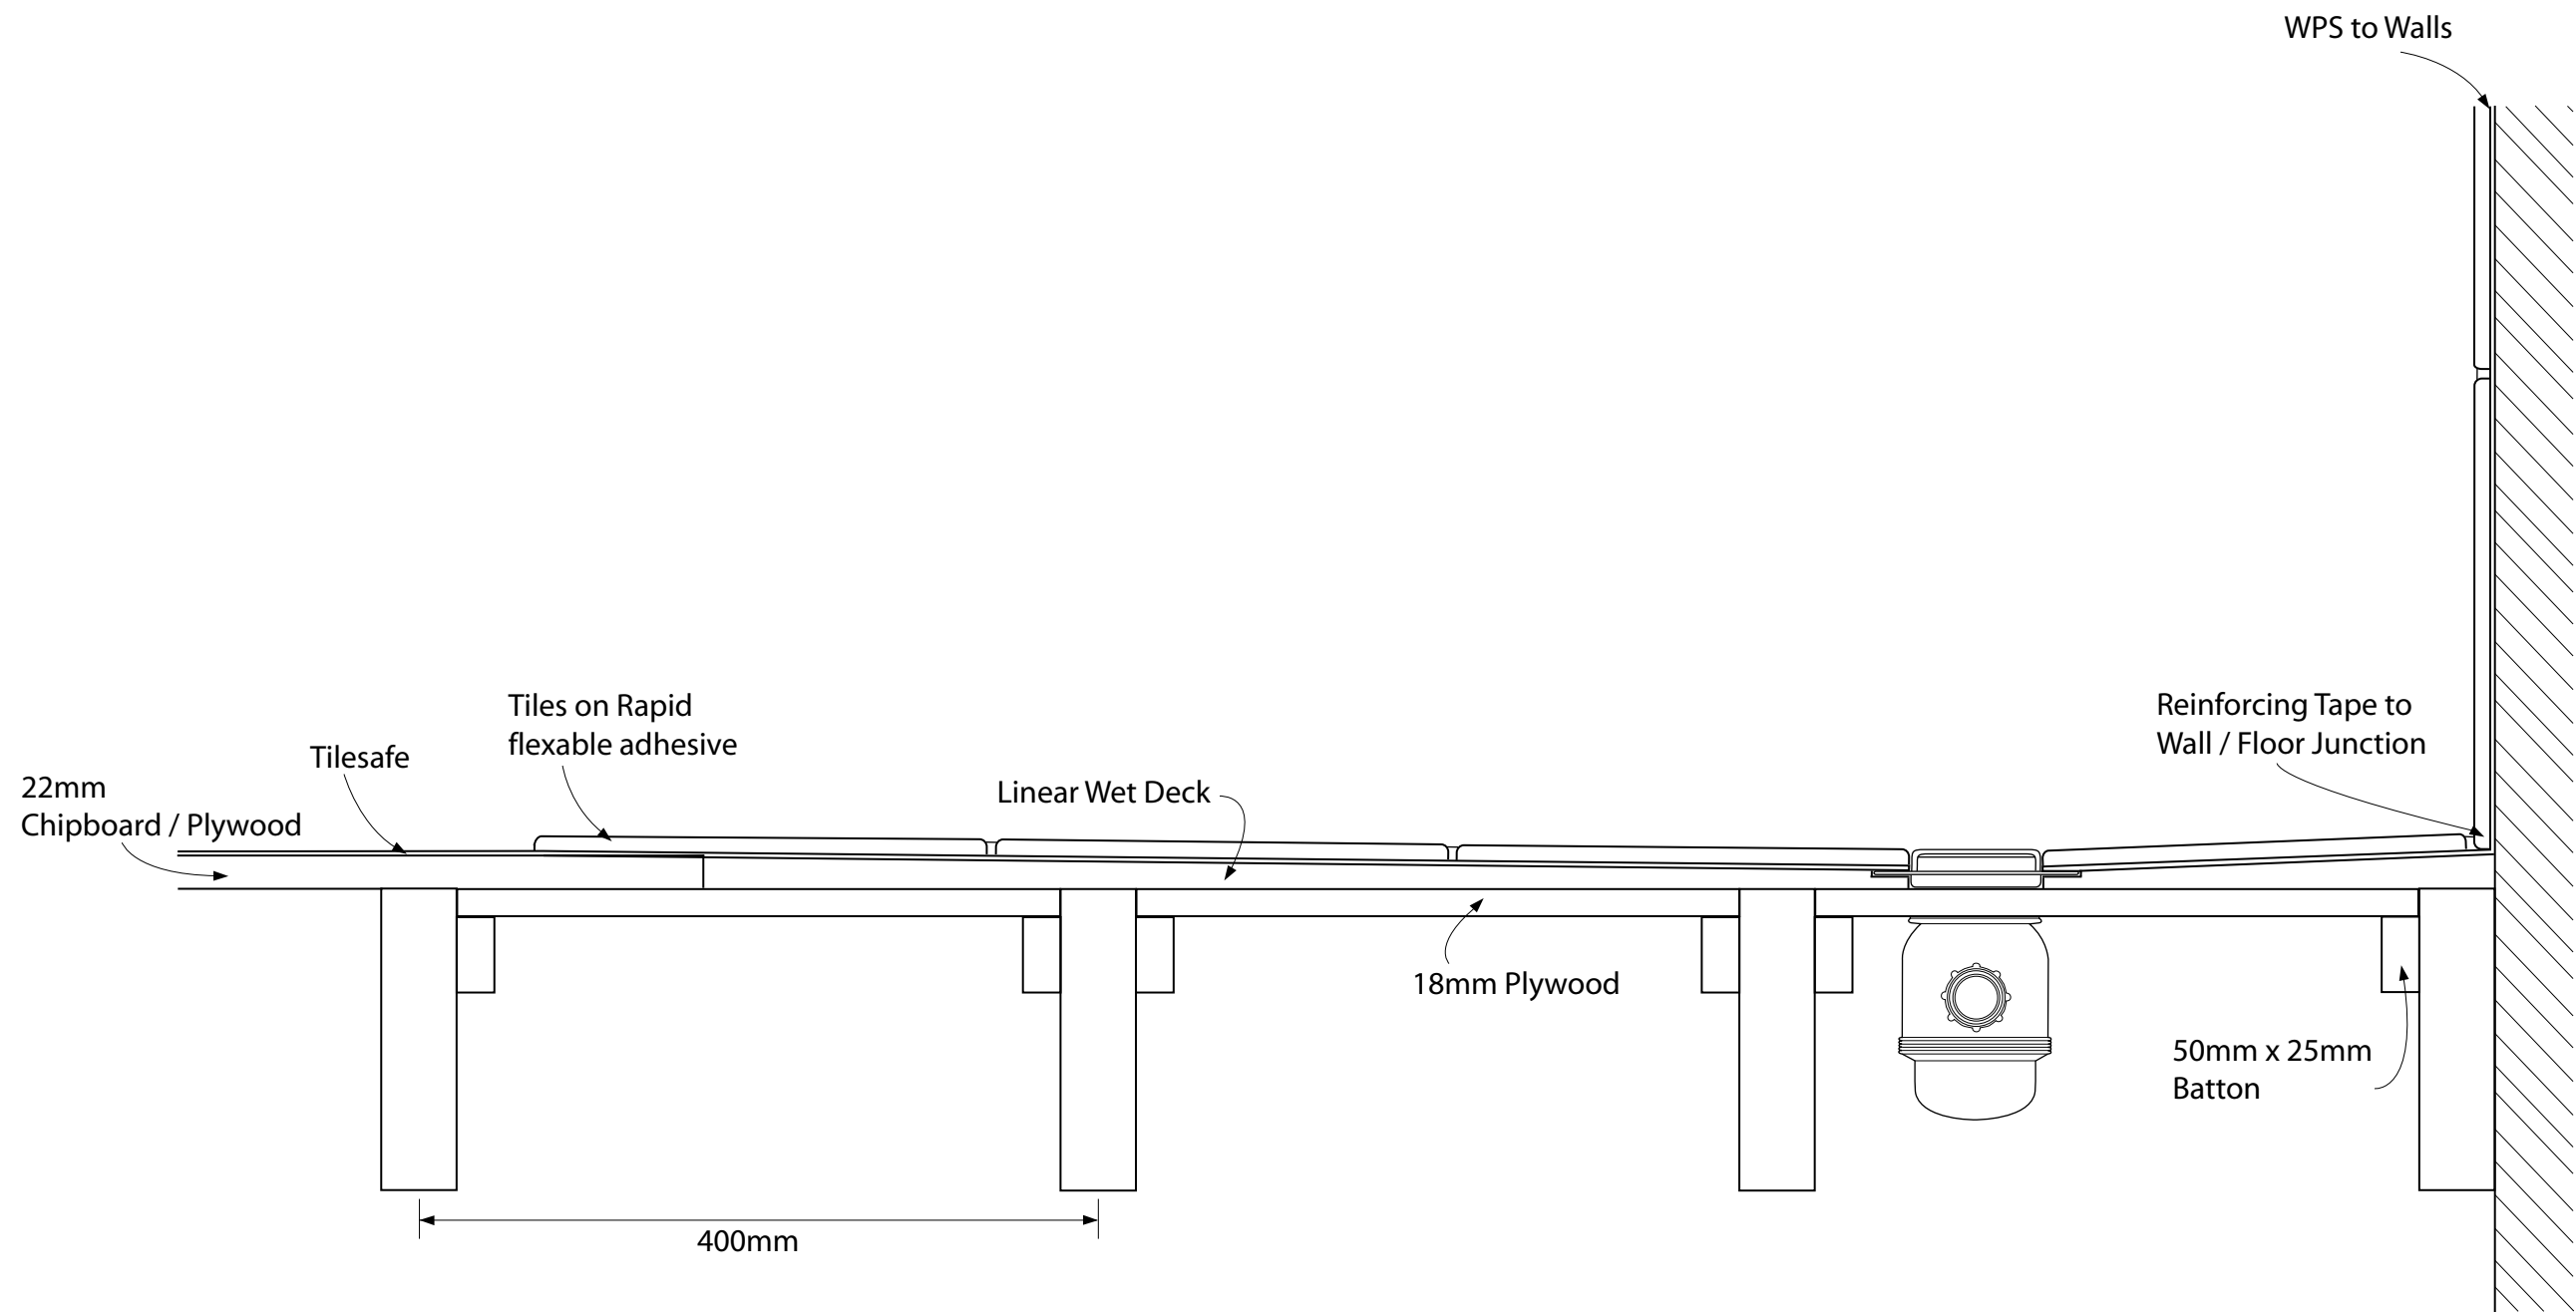

1:5

	NAME	DATE		
DRAWN	RS	24/08/09		
CHECKED			Title	
MGR APPR			CCL Linear Wet Deck to Timber floor	
UNLESS OTHERWISE SPECIFIED DIMENSIONS ARE IN MILLIMETERS			SIZE A3	REV 01
			FILE NAME: linear wet deck to floor detail drawing	
SCALE		1:5	SHEET 1 OF 1	